


CUSTOM PLAY STRUCTURES | YOUNGER CHILDREN'S PLAY STRUCTURE

NOTES: See Design and Fabrication Specifications and Bid Documents for General Specifications, Requirements, and Conditions. Refer to LCS Site Work CD Set including Materials Plan, Layout Plan, Grading Plan, & Details for site considerations and final structure locations.

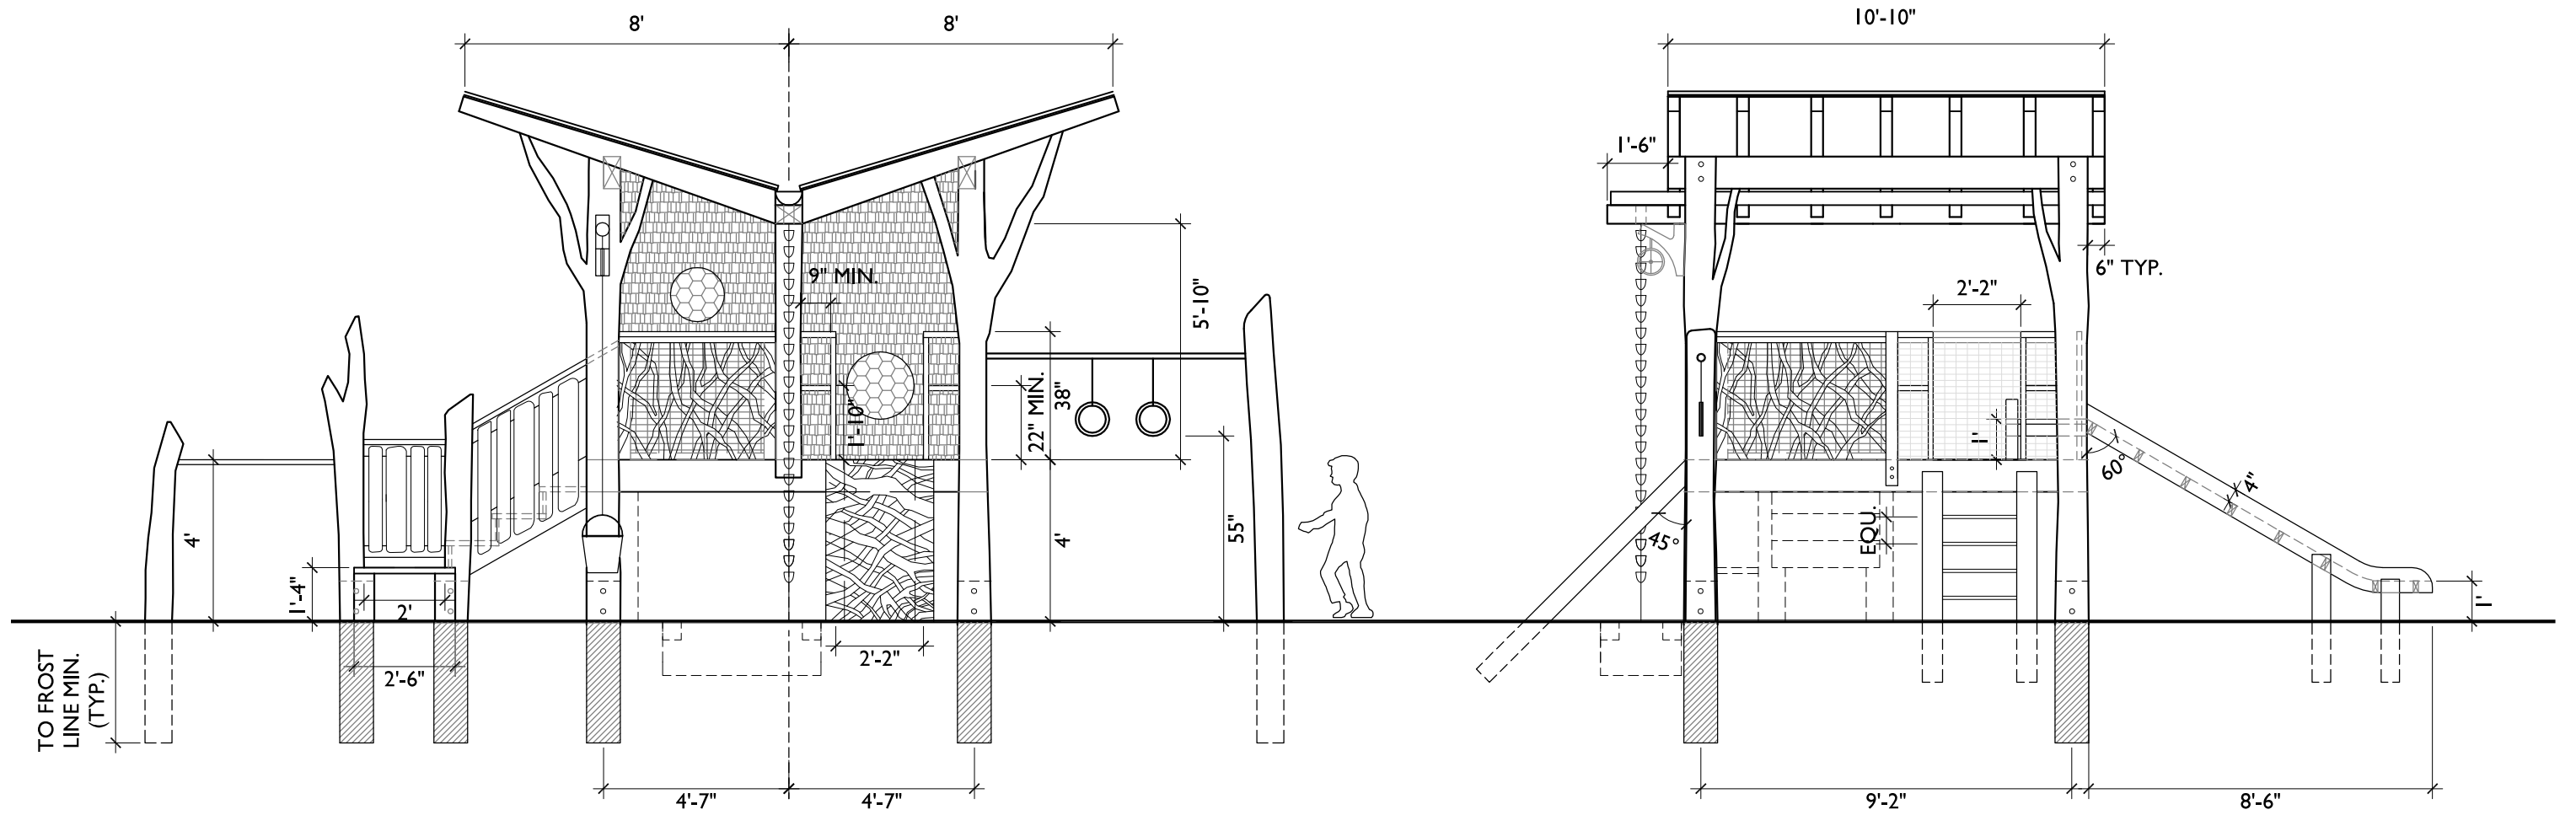

WEST ELEVATION

SOUTH ELEVATION

TIMBER TREEHOUSE STYLE PLAY STRUCTURE

ELEVATIONS - KEY DIMENSIONS

Scale: 1/4" = 1'

DRAFT FOR REVIEW